


LONGITUDINAL SECTION

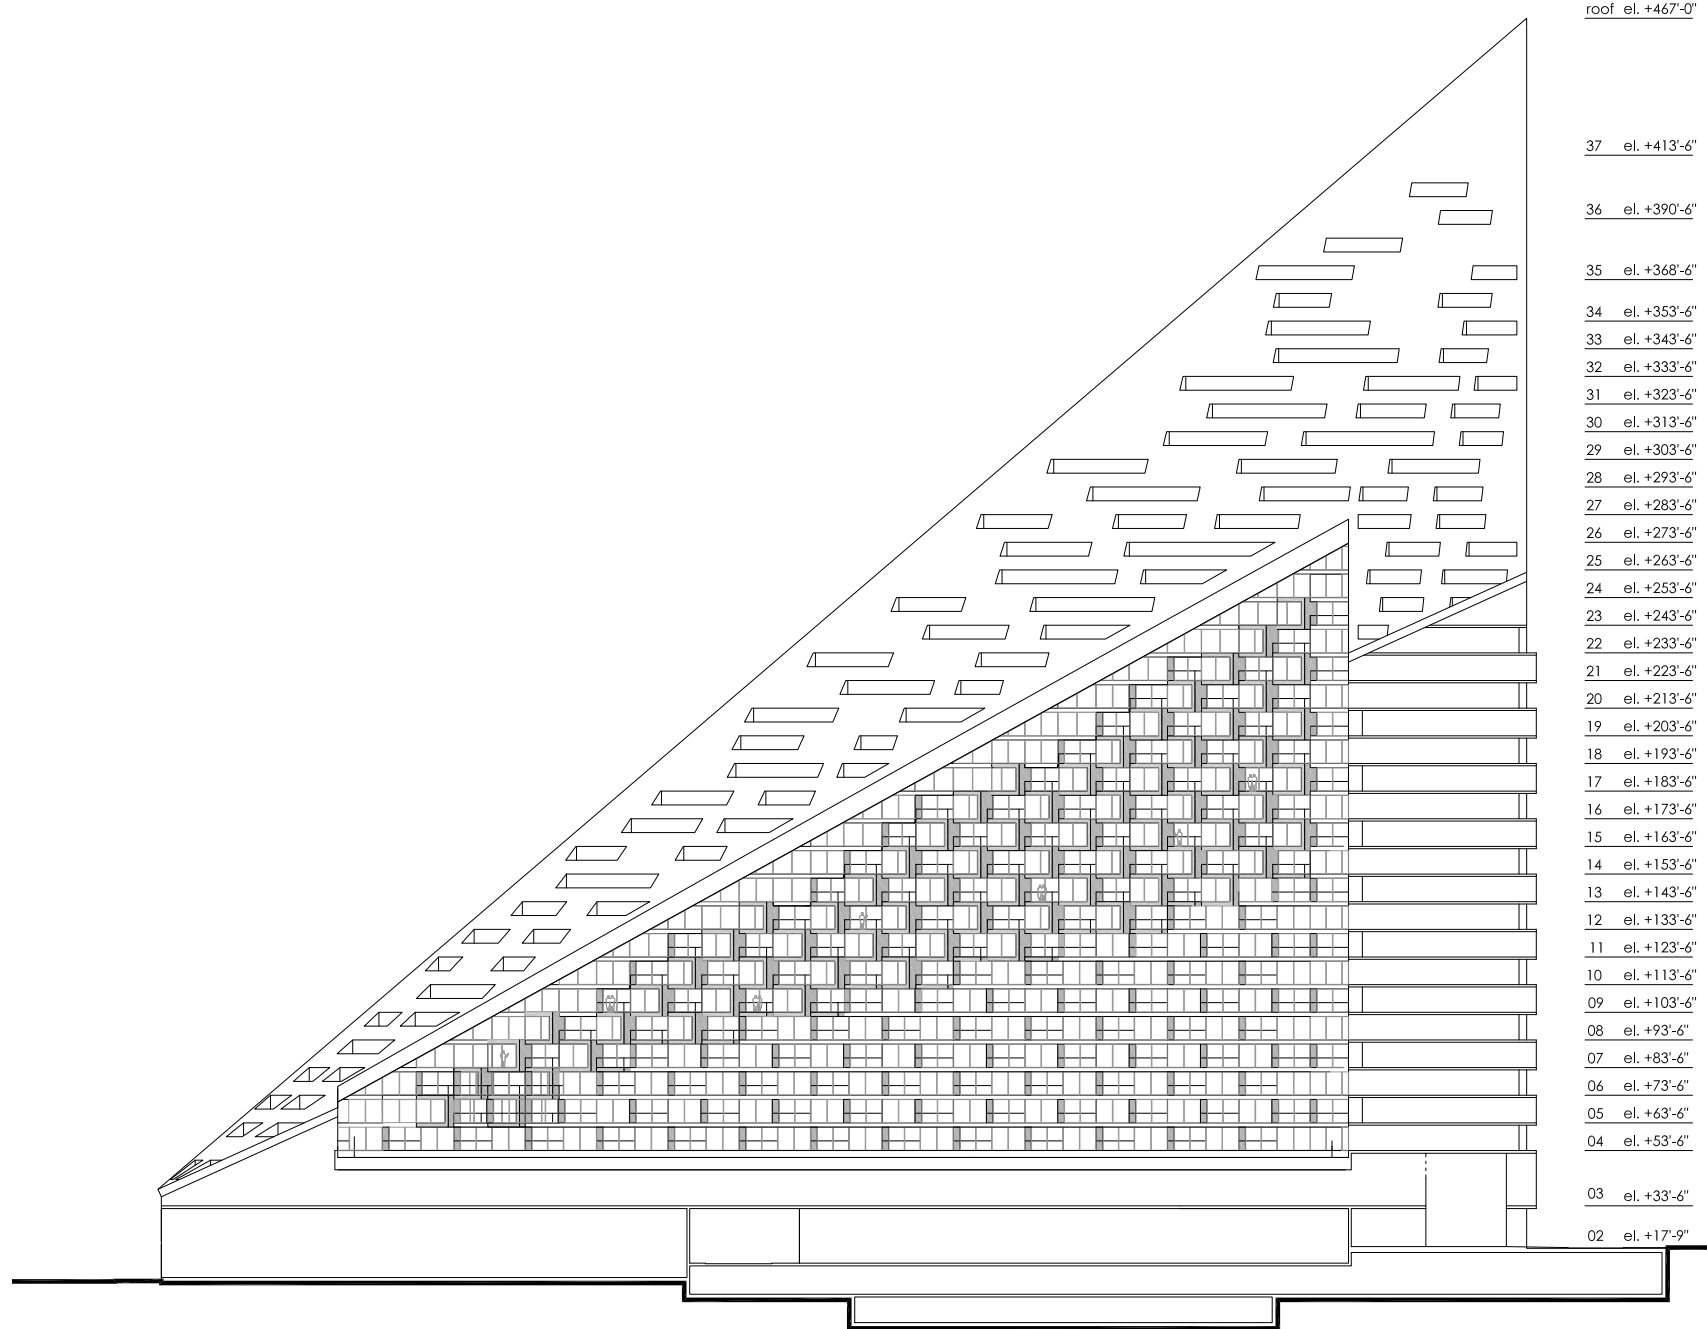

roof el. +467'-0"

37 el. +413'-6"

36 el. +390'-6"

35 el. +368'-6"

34 el. +353'-6"

33 el. +343'-6"

32 el. +333'-6"

31 el. +323'-6"

30 el. +313'-6"

29 el. +303'-6"

28 el. +293'-6"

27 el. +283'-6"

26 el. +273'-6"

25 el. +263'-6"

24 el. +253'-6"

23 el. +243'-6"

22 el. +233'-6"

21 el. +223'-6"

20 el. +213'-6"

19 el. +203'-6"

18 el. +193'-6"

17 el. +183'-6"

16 el. +173'-6"

15 el. +163'-6"

14 el. +153'-6"

13 el. +143'-6"

12 el. +133'-6"

11 el. +123'-6"

10 el. +113'-6"

09 el. +103'-6"

08 el. +93'-6"

07 el. +83'-6"

06 el. +73'-6"

05 el. +63'-6"

04 el. +53'-6"

03 el. +33'-6"

02 el. +17'-9"